

**Legend**

- 36"x18" Shelving
- 48"x18" Shelving
- 48"x30" Shelving
- Stationary Shelving
- Mobile Shelving
-  RDF Handle
-  Track
-  Bumper Extenders

DATE	REVISION

PROJECT LOCATION

PROJECT NO.

SPECIFICATIONS

SHEET TITLE

**STOCK SHELVING PLAN**

PROJECT NO.

SCALE: 1/4"=1'-0"


DATE: 02-21-09

DRAWN BY: JSP

REVIEWED BY: JSP

DATE: 02-21-09

**PARTIAL FIXTURE PLAN**

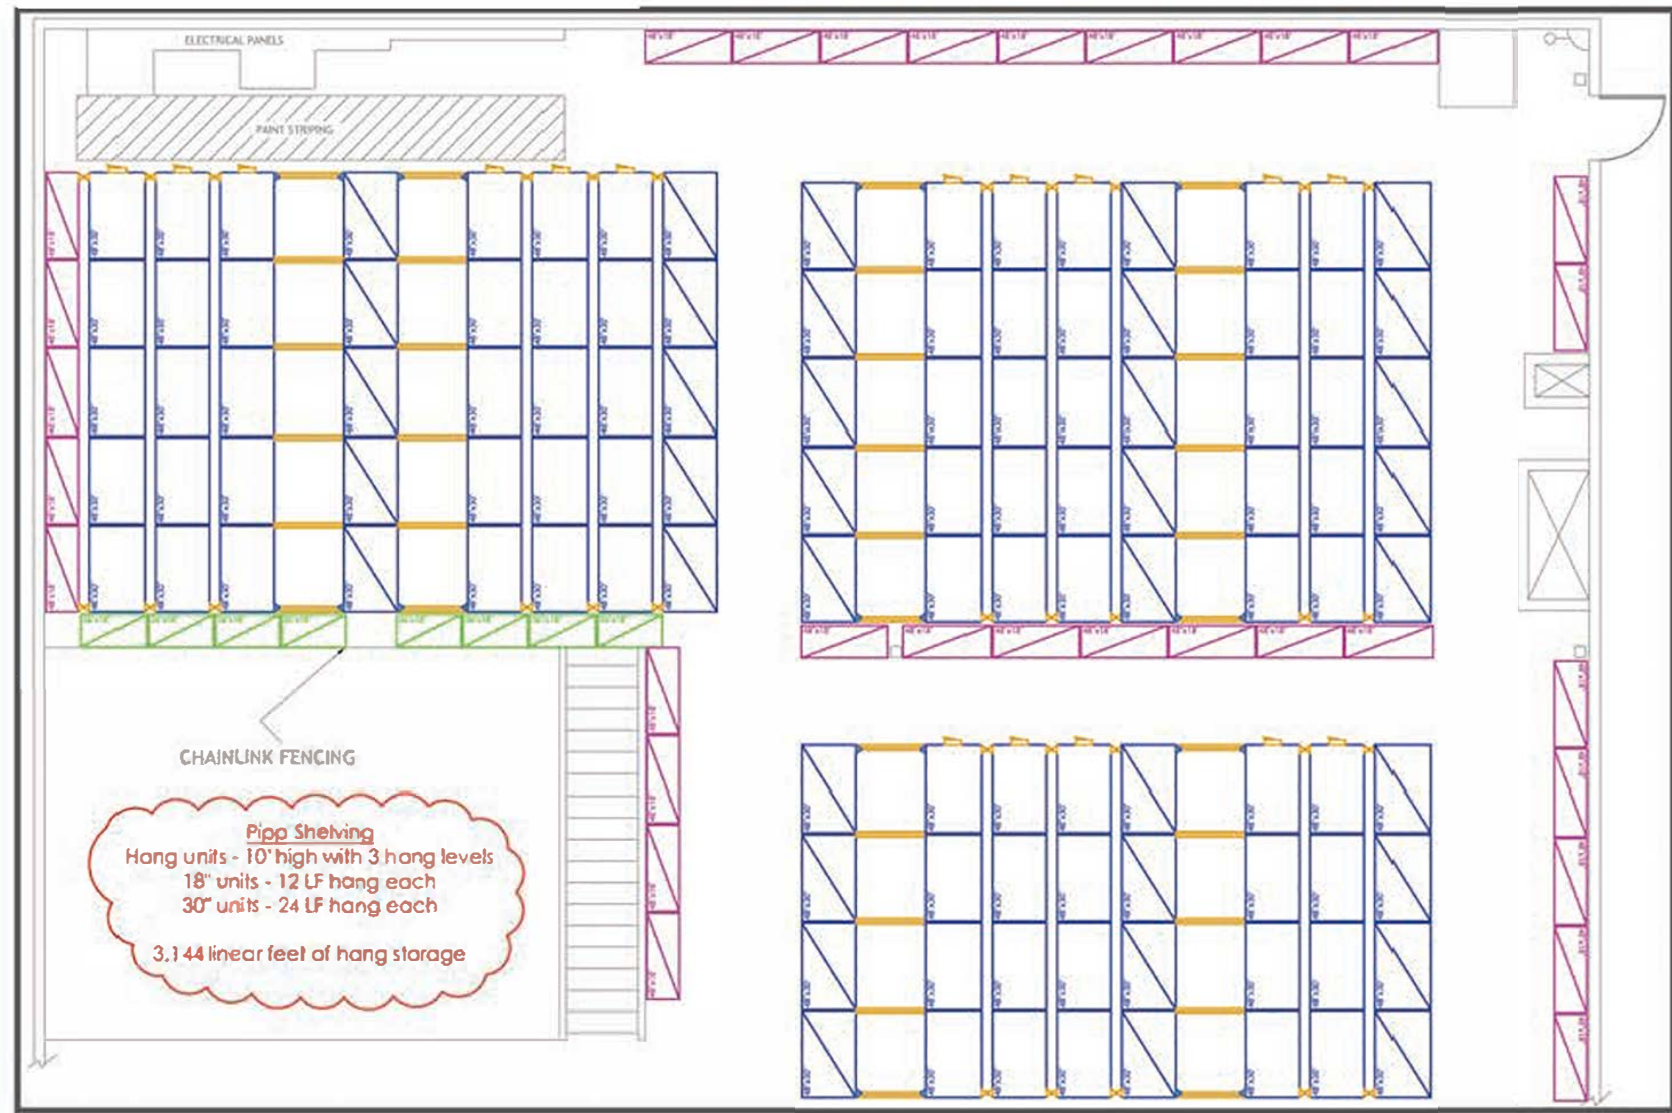

**Pipp Shelving**  
Hang units - 10' high with 3 hang levels  
18" units - 12 LF hang each  
30" units - 24 LF hang each  
3.144 linear feet of hang storage